


Map - 6.3

Drainage Network with Proposed Treatment Plant

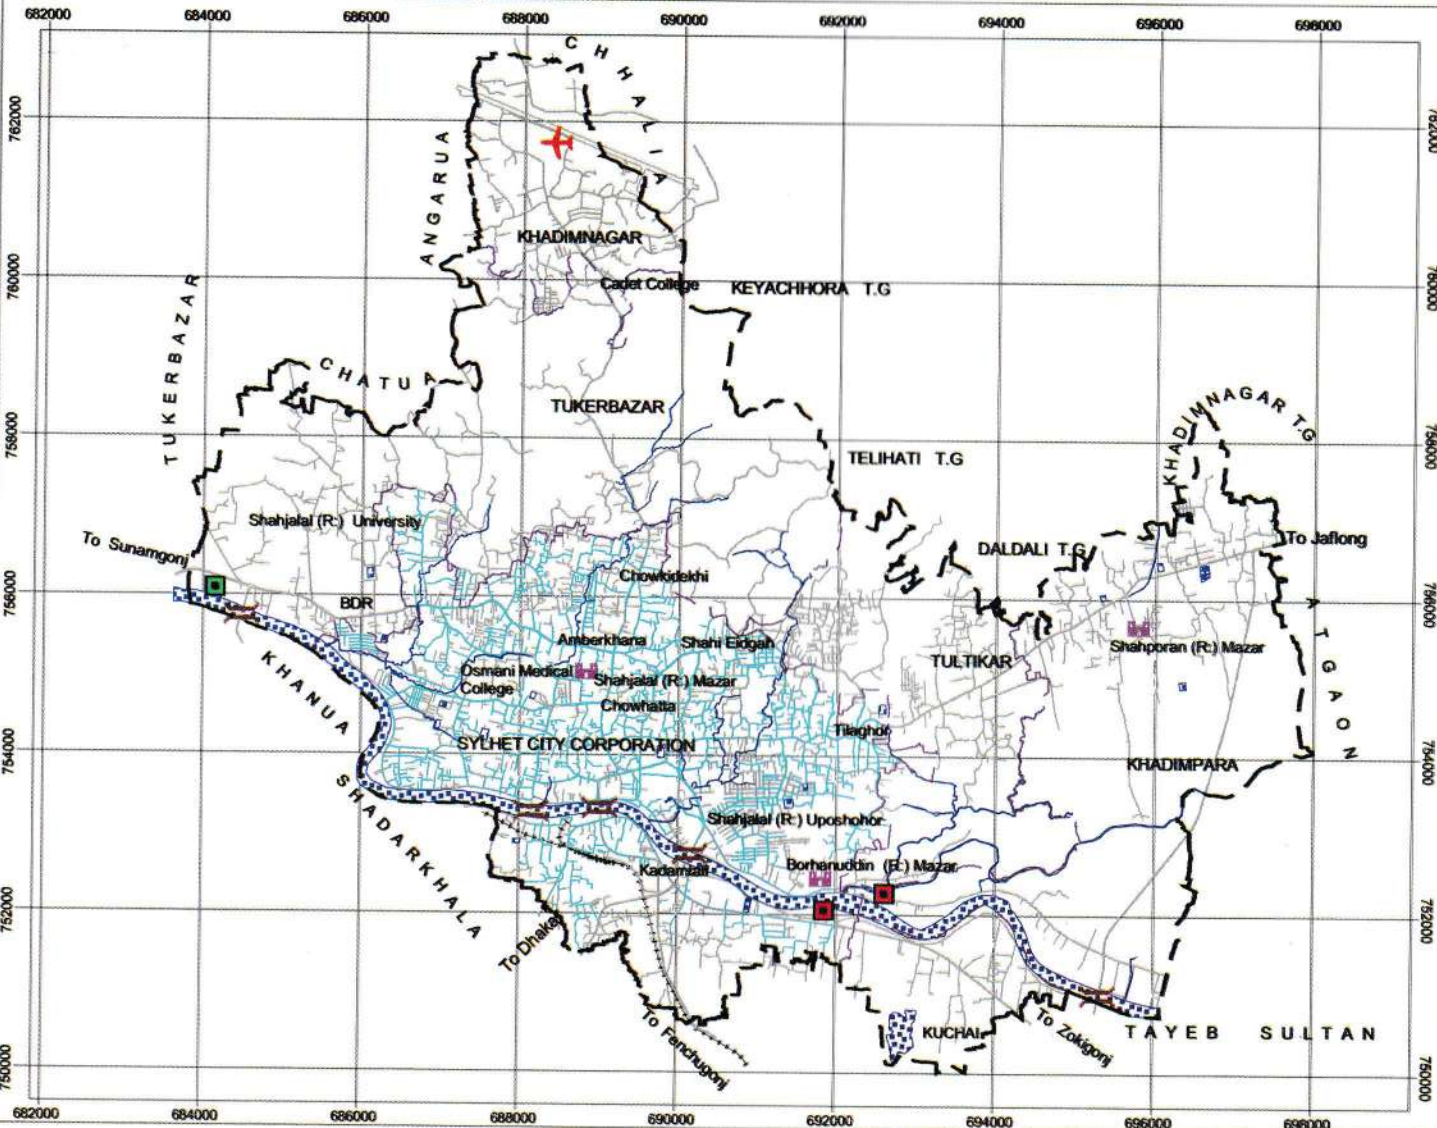

SCALE 1:88000

LEGEND

- Project Area Boundary
- Union Boundary
- Existing Road
- Railway
- Surface Water Treatment Plant
- Waste Water Treatment Plant
- Bridge
- Airport
- Mazar/Dargah
- Drainage Network
- Major Waterbody

Preparation of Master Plan
for Sylhet Divisional Town

Consultants:
Consortium
of
SHELTECH (PVT.) LTD.
&
Engineering and Planning Consultants